




Basement Floor Plan

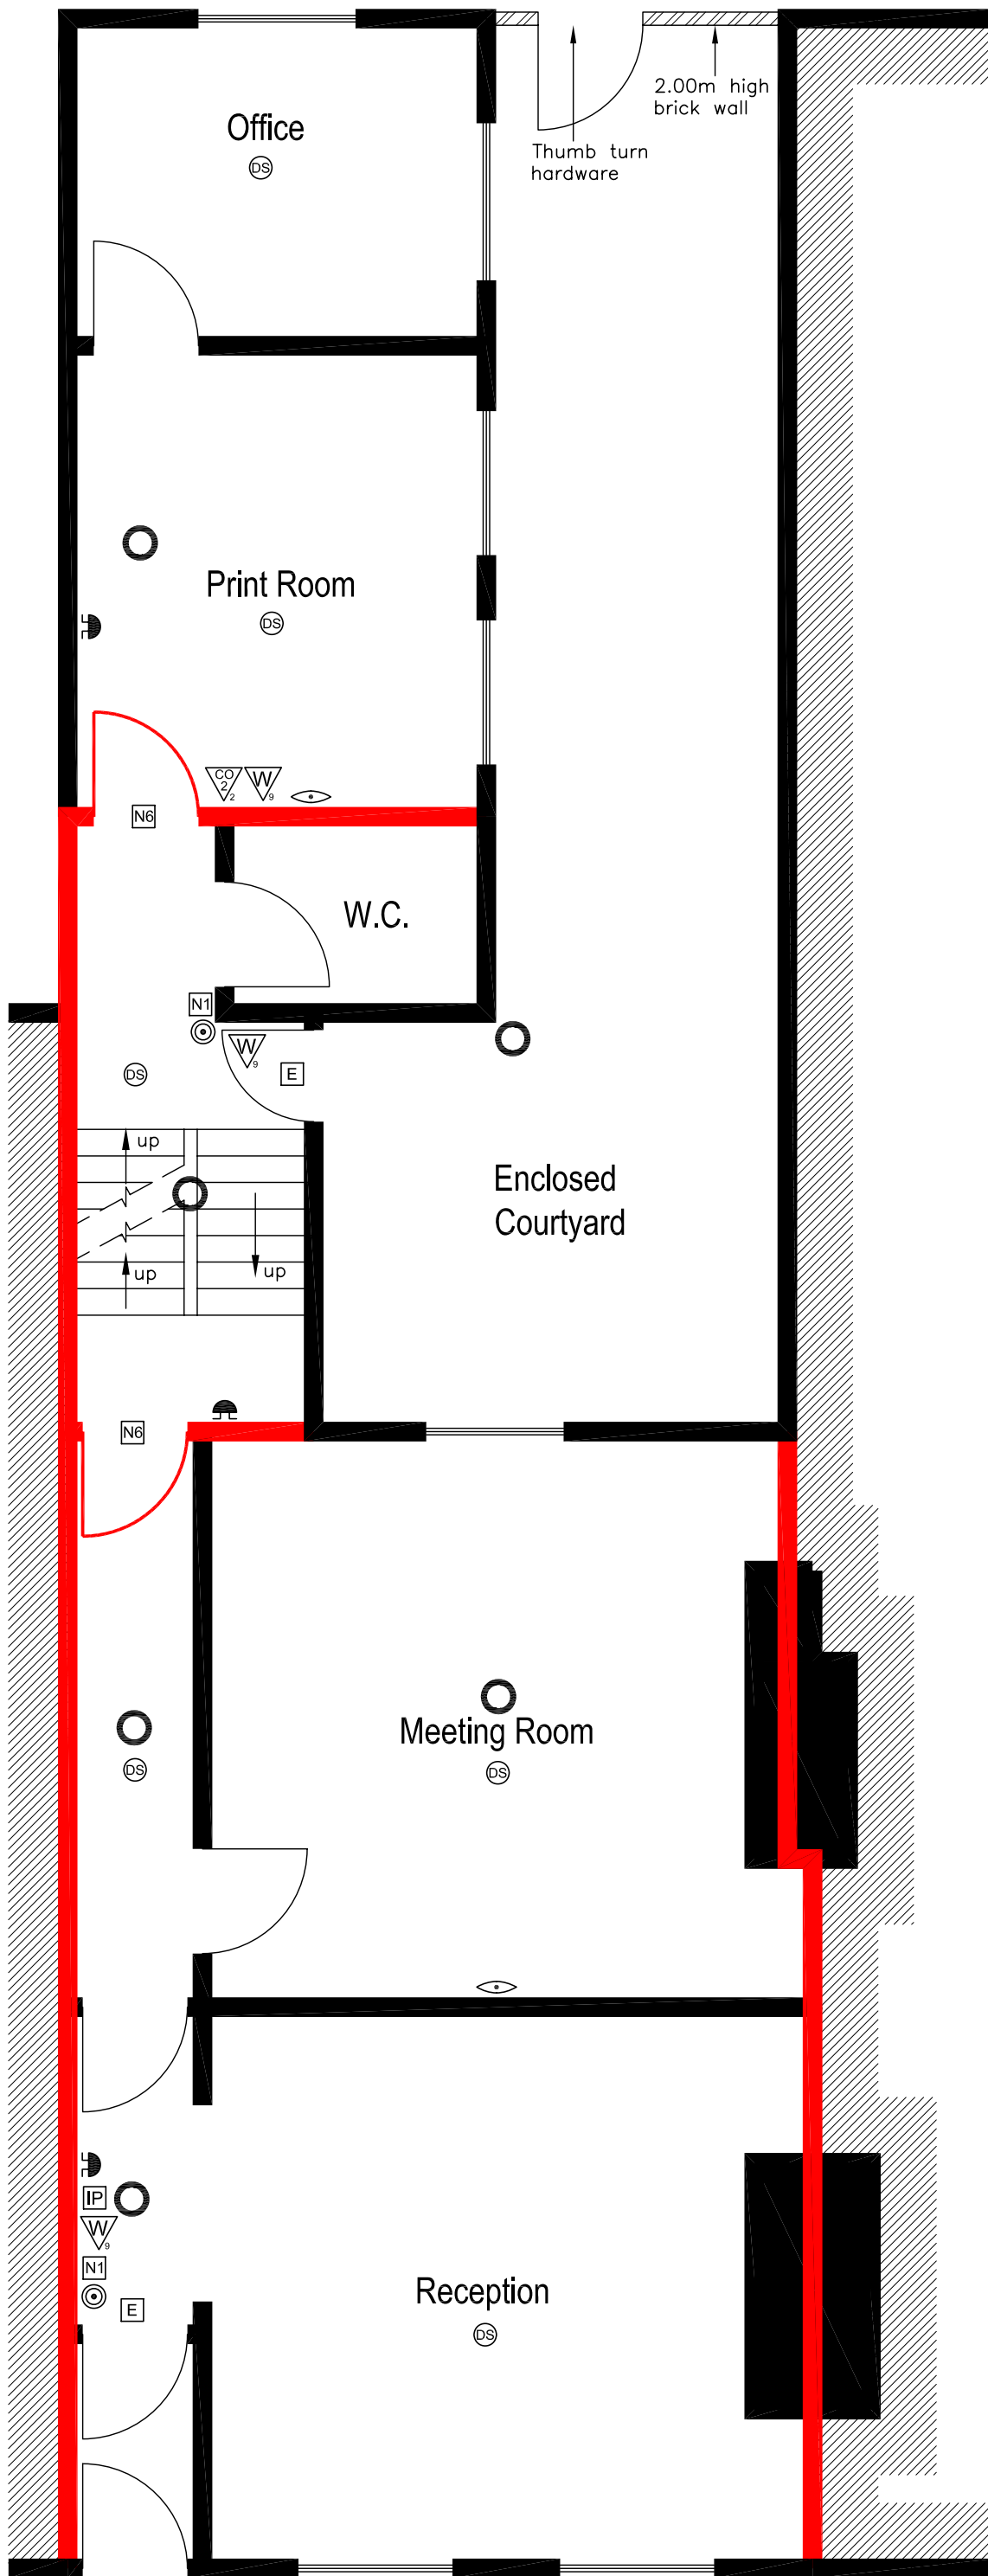

Ground Floor Plan

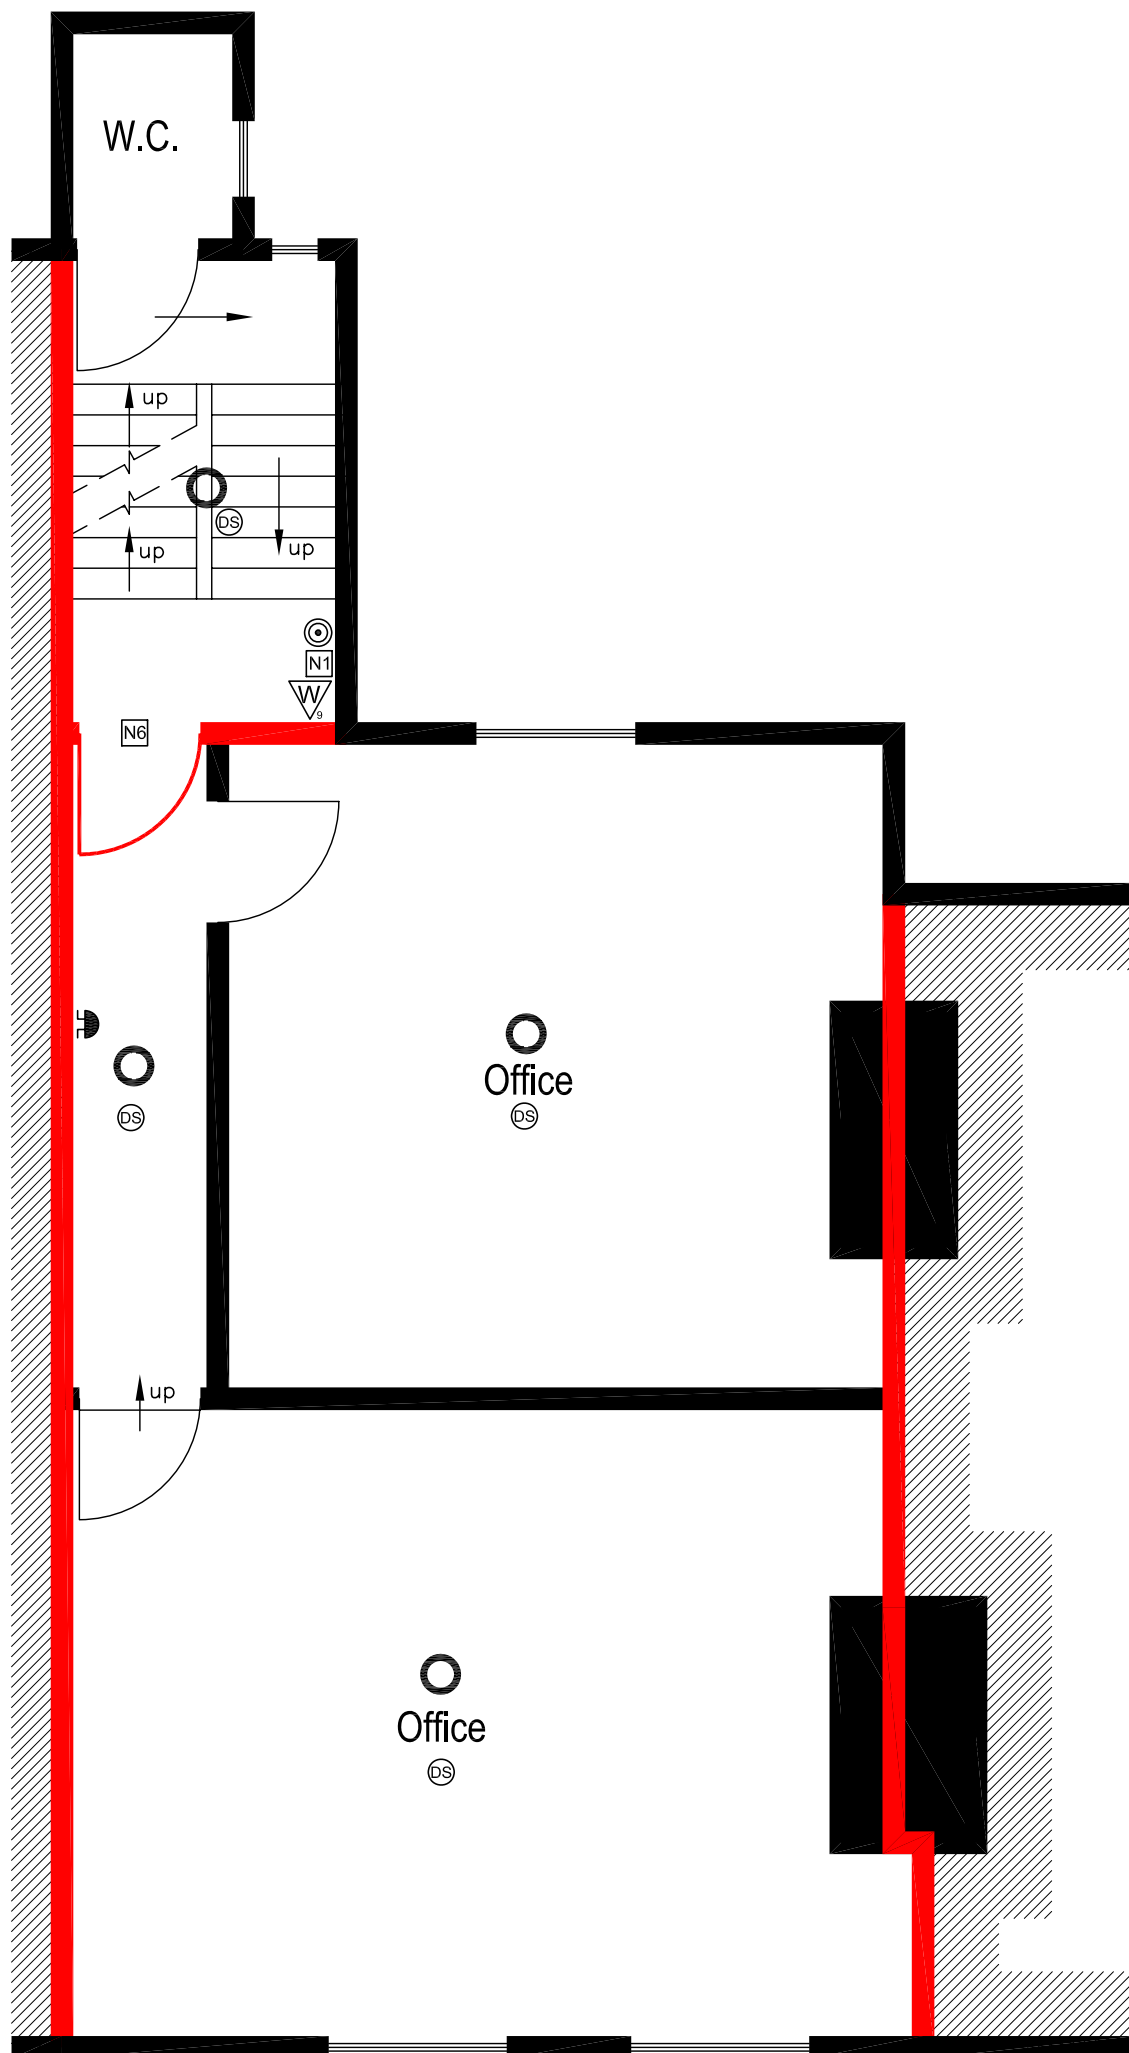

First Floor Plan

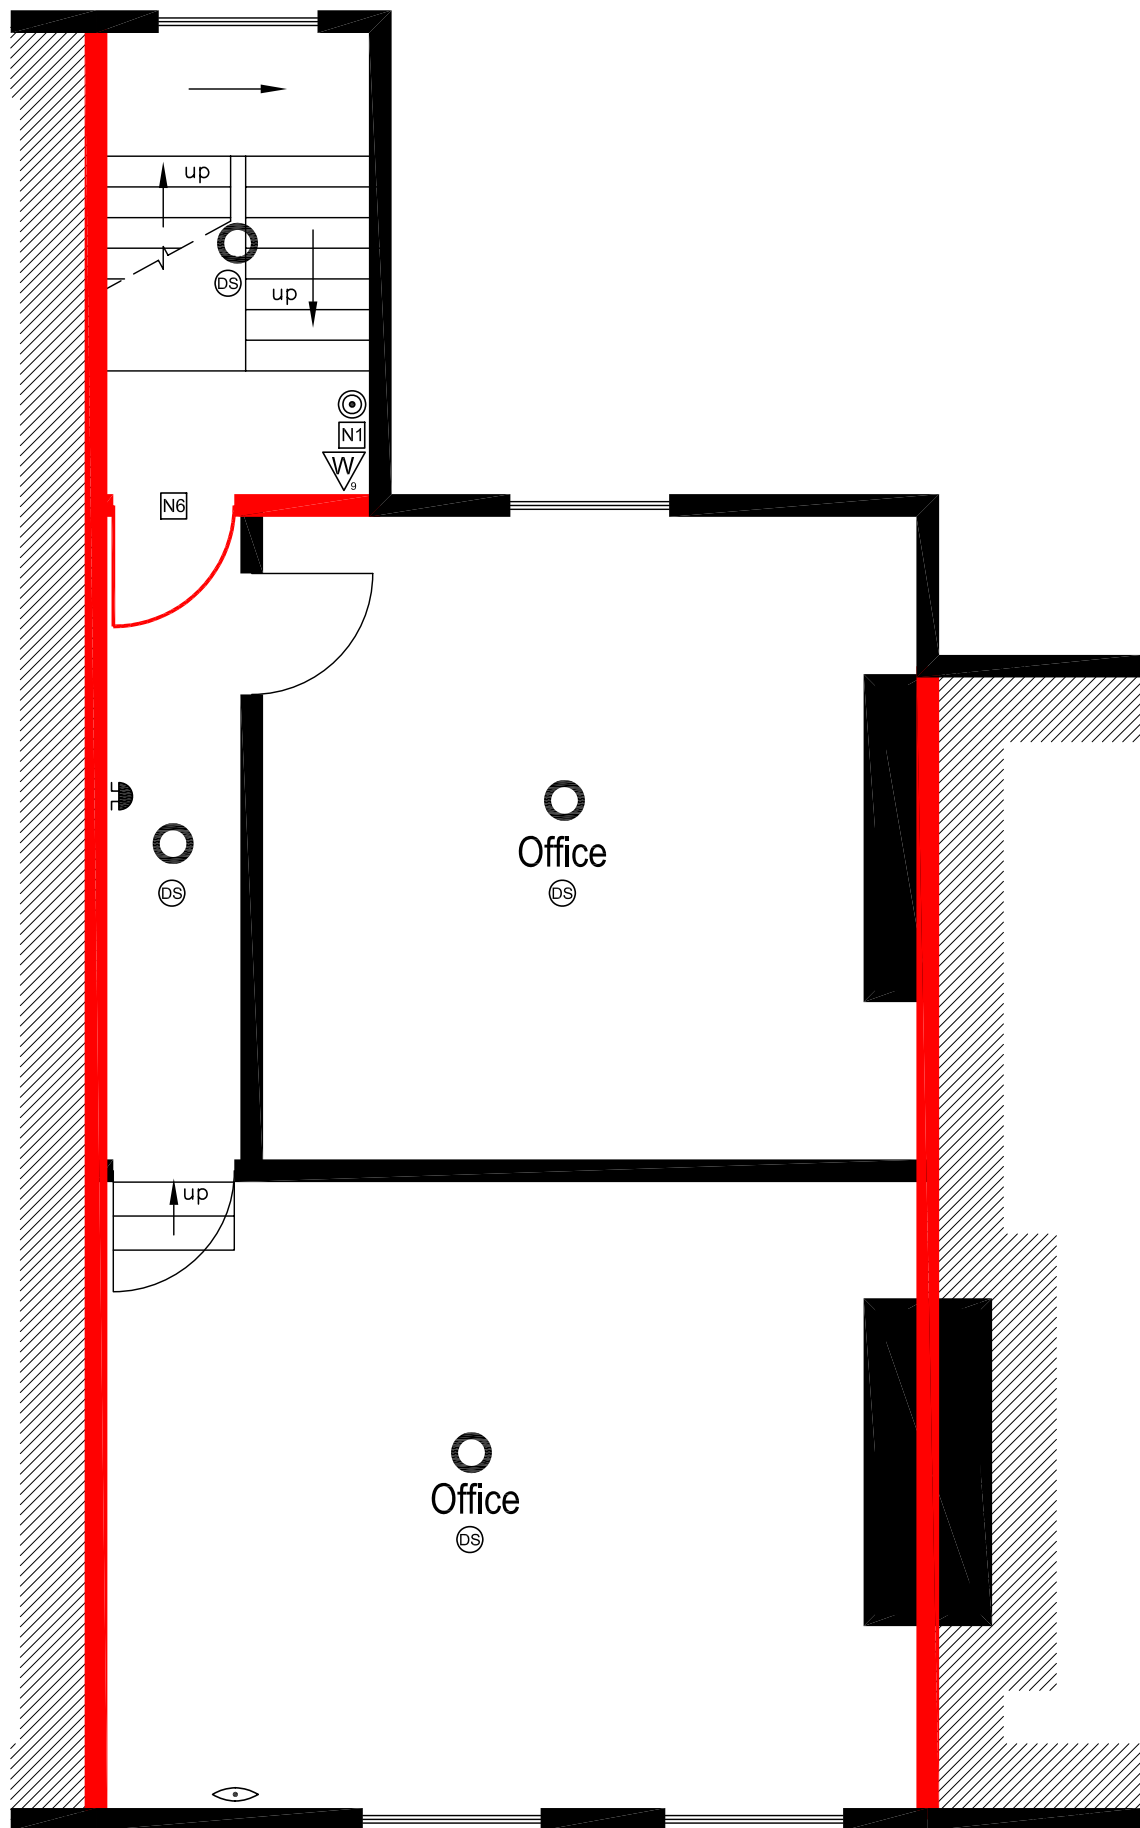

Second Floor Plan